

GENERAL NOTES

GENERAL NOTES - STANDARD SIGNS

1. ALL WORK SHALL BE DONE IN ACCORDANCE WITH THE CITY OF ATLANTA STANDARDS AND THE DEPARTMENT OF TRANSPORTATION OF GEORGIA STANDARD SPECIFICATIONS FOR THE CONSTRUCTION OF ROADS AND BRIDGES, 2013 EDITION AND SUPPLEMENTAL THERETO.
2. UTILITY WORK COORDINATION WILL BE REQUIRED AS A PART OF THIS CONTRACT. THE CONTRACTOR SHALL BE REQUIRED TO USE THE ONE-CALL CENTER TELEPHONE NUMBER, 811 OR 1-800-282-7411, FOR THE PURPOSE OF COORDINATING THE MARKING OF UNDERGROUND UTILITIES. THE CONTRACTOR'S ATTENTION IS CALLED TO SUB-SECTION 105.06 OF THE GADOT STANDARD SPECIFICATIONS "COOPERATION WITH UTILITIES."
3. THE CONTRACTOR SHALL BE RESPONSIBLE FOR COORDINATING ALL UTILITY RELOCATIONS WITH UTILITY COMPANY REPRESENTATIVES. UTILITY COMPANIES ARE REQUIRED TO RELOCATE/ADJUST NECESSARY UTILITIES AT NO COST TO THE CITY.
4. INGRESS AND EGRESS SHALL BE MAINTAINED AT ALL TIMES TO ADJACENT PROPERTIES. REFER TO SUB-SECTION 107.07 OF THE GADOT STANDARD SPECIFICATIONS.
5. EXISTING DESIGN PLANS ARE BASED ON GIS DATA. NO TOPOGRAPHIC SURVEYS WERE PERFORMED AS PART OF THIS PROJECT. THE CONTRACTOR SHALL VERIFY EXISTING ROADWAY DIMENSIONS AND ADVISE THE CITY REPRESENTATIVE OF ANY DISCREPANCIES PRIOR TO BEGINNING WORK. WHERE EXISTING PAVEMENT MARKINGS ARE IN CONFLICT WITH THE TRAFFIC PATTERN BEING USED ON CONSTRUCTION, THE CONTRACTOR SHALL REMOVE OR OVERLAY LINES TO THE SATISFACTION OF THE CITY OF ATLANTA SUCH THAT THE LINES DO NOT CONFUSE THE TRAVELING PUBLIC. ALL REMAINING LINES OR MARKINGS SHALL BE IN ACCORDANCE WITH THE MANUAL ON UNIFORM TRAFFIC CONTROL DEVICES, LATEST EDITION, OR AS DIRECTED BY THE CITY OF ATLANTA. TRAFFIC SHALL NOT BE ALLOWED ON ANY PAVEMENT NOT PROPERLY STRIPED.
6. THE CONTRACTOR'S ATTENTION IS DIRECTED TO ARTICLES 104.05 AND 107.07 OF THE STANDARD SPECIFICATIONS AND THE SPECIAL PROVISIONS FOR TRAFFIC CONTROL AND SEQUENCE OF OPERATIONS IN REGARDS TO MAINTENANCE OF TRAFFIC DURING CONSTRUCTION. CONTRACTOR SHALL PROPERLY MAINTAIN ALL PEDESTRIAN AND BICYCLE TRAFFIC IN ADDITION TO VEHICULAR TRAFFIC. SEE THE CITY OF ATLANTA PUBLIC RIGHT OF WAY MANUAL <https://atldot.atlantaga.gov/services-2/right-of-way>
7. PRICE BID FOR TRAFFIC CONTROL - LUMP SUM SHALL INCLUDE, BUT IS NOT LIMITED TO, CONSTRUCTION, MAINTENANCE, AND REMOVAL OF TEMPORARY SIGNING AND PAVEMENT MARKINGS, BARRICADES, CHANNELIZING DEVICES, ETC. REQUIRED FOR MAINTENANCE OF TRAFFIC DURING CONSTRUCTION. THE CONTRACTOR WILL BE RESPONSIBLE FOR PREPARING A TRAFFIC CONTROL PLAN SHOWING THE PROPOSED MEASURES TO MANAGE TRAFFIC DURING CONSTRUCTION ACTIVITIES. THE PLAN SHALL CONFORM TO THE 2009 MANUAL OF UNIFORM TRAFFIC CONTROL DEVICES AND GEORGIA DOT SPECIFICATION 150.
 - a) ADDITIONAL DETOUR SIGNAGE MAY BE REQUIRED IN ORDER TO CONFORM TO THE M.U.T.C.D. NO SEPARATE PAYMENT WILL BE MADE FOR THE ADDITIONAL DETOUR SIGNAGE NOT ILLUSTRATED ON THE DETOUR PLAN.
8. ALL TRAFFIC CONTROL DEVICES SHALL BE MAINTAINED BY THE CONTRACTOR SO AS NOT TO INTERFERE WITH SIGHT DISTANCES ALONG THE PROJECT CORRIDOR OR ANY ADJACENT SIDE ROAD OR DRIVEWAY.
9. CITY OF ATLANTA DEPARTMENT OF TRANSPORTATION RESERVES THE RIGHT TO MODIFY THIS MAINTENANCE OF TRAFFIC PLAN AS FIELD CONDITIONS WARRANT. IF ADDITIONAL TRAFFIC CONTROL DEVICES ARE REQUIRED, THESE SHALL BE PROVIDED BY THE CONTRACTOR AT NO ADDITIONAL EXPENSE TO THE CITY.

10. IT SHALL BE THE CONTRACTORS RESPONSIBILITY TO PREPARE A MAINTENANCE OF TRAFFIC PLAN FOR APPROVAL BY CITY OF ATLANTA DEPARTMENT OF TRANSPORTATION BEFORE STARTING CONSTRUCTION. PAYMENT SHALL BE INCLUDED IN THE PRICE FOR "TRAFFIC CONTROL". THE CONTRACTOR WILL NOT BE ALLOWED TO CLOSE THE ROAD DURING THE CONSTRUCTION OF THE PROJECT WITHOUT APPROVAL BY THE CITY OF ATLANTA.
11. CONSTRUCTION LAYOUT WILL BE REQUIRED BY THE CONTRACTOR. ALL COST FOR THIS ITEM WILL BE INCLUDED IN THE PRICE BID FOR OTHER CONTRACT ITEMS.
12. CONTRACTOR IS RESPONSIBLE FOR PRE-MARKING ALL SIGNING, STRIPING, CURB RAMPS AND DRIVEWAY LAYOUTS. CONTRACTOR SHALL NOTIFY CITY OF ATLANTA DEPARTMENT OF TRANSPORTATION A MINIMUM OF 72 HOURS AFTER PRE-MARKING FOR A REVIEW PRIOR TO PLACING PAVEMENT MARKING, SIGNS, GUARDRAIL, CURB RAMPS AND DRIVEWAYS. THE CONTRACTOR SHALL COORDINATE THIS ACTION WITH THE CITY OF ATLANTA. PRICE OF CURB RAMPS AND DETECTABLE WARNING SURFACES TO BE INCLUDED IN PRICE OF SIDEWALK. ATLDOT CONTACT INFORMATION FOR NOTICE IS ATLDOT@atlantaga.gov, 404-330-6501 OR jcrodriguez@atlantaga.gov, 404-205-9034.
13. AN NOTICE OF INTENT AND UTILITY CERTIFICATION IS NOT REQUIRED FOR THIS PROJECT.
14. THE CONTRACTOR SHALL BE RESPONSIBLE FOR REMOVING, RELOCATING, AND MAINTAINING THE PROPERTY OWNER'S MAILBOX TO AN AREA OUTSIDE CONSTRUCTION LIMITS DURING THE LENGTH OF THE CONTRACT. THE LOCATION OF THE BOX SHOULD BE CONVENIENT TO BOTH THE MAIL CARRIER AND THE PATRON, YET NOT INTERFERE WITH PROPOSED WORK. IT MAY BE NECESSARY FOR THE CONTRACTOR TO CONFER WITH THE POST OFFICE SERVING THE AREA. ALL COST INCURRED FOR COMPLIANCE WITH THESE REQUIREMENTS SHALL BE INCLUDED IN THE PRICE BID.
15. THE LOCATION OF ALL EXISTING UTILITIES MAY NOT BE SHOWN, PRESENCE AND LOCATIONS OF ALL UTILITIES WITHIN THE LIMITS OF WORK MUST BE DETERMINED BY THE CONTRACTOR PRIOR TO COMMENCEMENT OF CONSTRUCTION ACTIVITY. THE LIMIT OF WORK MUST BE DETERMINED BY THE CONTRACTOR PRIOR TO THE COMMENCEMENT OF CONSTRUCTION ACTIVITY. THE CONTRACTOR SHALL BE RESPONSIBLE FOR IDENTIFYING AND CONTACTING THE CONTROLLING AUTHORITIES AND/OR UTILITY COMPANIES RELATIVE TO THE LOCATIONS AND ELEVATIONS ON THEIR LINES. THE CONTRACTOR SHALL KEEP A RECORD OF ANY DISCREPANCIES OR CHANGES IN THE LOCATIONS OF ANY UTILITIES SHOWN OR ENCOUNTERED DURING CONSTRUCTION. AND DISCREPANCIES SHALL BE REPORTED TO THE CITY OF ATLANTA. ANY DAMAGE RESULTING FROM THE FAILURE OF THE CONTRACTOR TO MAKE THESE DETERMINATIONS AND CONTACTS SHALL BE BORNE BY THE CONTRACTOR.

16. ALL STANDARD HIGHWAY SIGNS SHALL BE FABRICATED AND ERECTED IN ACCORDANCE WITH THE DETAILS SHOWN IN THE PLANS, THE MANUAL ON UNIFORM TRAFFIC CONTROL DEVICES, CURRENT EDITION, AND THE GEORGIA SPECIFICATIONS, SUPPLEMENTAL SPECIFICATIONS, AND/OR SPECIAL PROVISIONS.
17. SIGN ERECTION LOCATIONS ARE APPROXIMATE AND MAY BE ADJUSTED TO MEET FIELD CONDITIONS WHERE NECESSARY, BUT SHALL BE WITHIN THE LIMITATIONS SET FORTH IN THE MANUAL ON UNIFORM TRAFFIC CONTROL DEVICES, CURRENT EDITION. NO SIGN LOCATION SHALL BE CHANGED BY THE CONTRACTOR WITHOUT PRIOR APPROVAL FROM THE CITY.
18. ALL STANDARD HIGHWAY SIGNS SHALL BE ERECTED AT A HEIGHT OF 7 FEET ABOVE THE NORMAL EDGE OF PAVEMENT TO THE BOTTOM OF THE SIGN OR ASSEMBLY,
19. a. HORIZONTAL CLEARANCE FOR STANDARD HIGHWAY SIGNS ON ALL ROADWAYS SHALL BE 6 FEET FROM THE EDGE OF THE PAVED SHOULDER OR 12 FEET FROM THE NORMAL EDGE OF PAVEMENT TO THE NEARER EDGE OF THE SIGN(S), WHICHEVER IS GREATER. THE HORIZONTAL CLEARANCE IN NON-MOUNTABLE CURB SECTIONS SHALL BE AT LEAST 2 FEET FROM THE CURB FACE TO THE NEARER EDGE OF THE SIGN(S).
20. b. HORIZONTAL CLEARANCE FOR STANDARD HIGHWAY SIGNS MOUNTED BEHIND GUARD RAIL SHALL BE 6 FEET FROM THE FACE OF THE GUARD RAIL TO THE NEARER EDGE OF THE SIGN(S).
21. SINGLE PLATE, HORIZONTAL RECTANGULAR SIGNS OVER 48 INCHES IN WIDTH SHALL BE MOUNTED ON TWO POSTS WITH 2 EACH 2 INCH x 1/2 INCH x (WIDTH OF SIGN) ALUMINUM OR GALVANIZED STEEL STRAPS. THE STRAPS SHALL BE FLUSH WITH THE BACK OF THE SIGN WITH ONE EACH ACROSS THE TOP AND BOTTOM OF THE SIGN. THE CENTERLINE OF EACH POST SHALL BE INSET 1/6TH OF THE SIGN WIDTH FROM THE EDGE OF THE SIGN. SIGN PLATE BOLT HOLES SHALL BE 3/8 INCH DIAMETER, DRILLED OR PUNCHED, AS SHOWN ON THE SIGN PLATE DETAILS.
22. EACH 42 OR 48 INCH WIDE x 18 OR 24 INCH HIGH SIGN REQUIRES ONE 2 INCH x 1/2 INCH x (WIDTH OF SIGN) ALUMINUM OR GALVANIZED STEEL STRAP LOCATED IN THE CENTER OF THE SIGN AND FLUSH WITH THE BACK OF THE SIGN.
23. SIGN ASSEMBLIES SHALL BE MOUNTED ON ALUMINUM OR GALVANIZED STEEL STRAP FOR DETAILS AND STRAP SPECIFICATIONS REFER TO GDOT SIGN ASSEMBLY - TYPICAL FRAMING DETAIL T-2.
24. TYPE 9 (HIGH INTENSITY) REFLECTIVE SHEETING SHALL BE USED FOR ALL STANDARD HIGHWAY SIGNS REQUIRING REFLECTORIZED BACKGROUNDS EXCEPT AS SPECIFIED BELOW OR SPECIFIED OTHERWISE IN THE PLANS. EITHER CLASS 1 OR CLASS 2 ADHESIVE BACKING IS PERMISSIBLE.
25. TYPE 11 (VERY HIGH INTENSITY) REFLECTIVE SHEETING SHALL BE USED FOR ALL RED SERIES SIGNS (R1-1, R1-2, R1-3P, R5-1, R5-1A, R5-1B).
26. TYPE 11 (VERY HIGH INTENSITY) FLUORESCENT YELLOW GREEN REFLECTIVE SHEETING SHALL BE USED FOR SCHOOL ZONE (S1-1, S2-1, S3-1, S4-3, AND THE TOP PORTION OF THE S5-1) SIGNS, BICYCLE CROSSING (W11-1) SIGNS, AND PEDESTRIAN CROSSING (W11-2 AND W11A-2) SIGNS. SIGNS WITHIN THE SAME ASSEMBLY AS THE SCHOOL ZONE SIGNS SPECIFICALLY LISTED ABOVE AND ALL REGULATORY SIGNS PLACED AS PART OF THE SCHOOL ZONE SIGNING SHALL HAVE TYPE IX (VERY HIGH INTENSITY) REFLECTIVE SHEETING BACKGROUNDS OF THE APPROPRIATE COLOR.
27. TYPE 11 (VERY HIGH INTENSITY) FLUORESCENT YELLOW REFLECTIVE SHEETING SHALL BE USED FOR ALL WARNING SIGNS.
28. A 1/2 INCH MINIMUM AIR SPACE SHALL BE REQUIRED BETWEEN ALL SIGN PLATES WITHIN AN ASSEMBLY.

29. WHERE SIGNS WITHIN AN ASSEMBLY EXTEND BELOW THE STANDARD MOUNTING HOLES ON THE POST(S), ADDITIONAL 3/8 INCH DIAMETER HOLE(S), DRILLED OR PUNCHED, SHALL BE REQUIRED TO PROPERLY MOUNT THE ASSEMBLY.
30. CONTRACTOR TO LOCATE AND REVIEW ALL EXISTING SIGNS AND DETERMINE IF THEY ARE APPLICABLE OR IF THEY NEED TO BE REMOVED, RELOCATED, OR REPLACED. CONTRACTOR TO ALSO DETERMINE AND COORDINATE IF REMOVAL OR RELOCATION OF EXISTING PARKING METERS IS NEEDED WITH CALVIN WATTS AT (404)330-6216 OR CLWatts@atlantaga.gov. THE CITY'S SERVICE PROVIDER THAT WILL REMOVE PARKING METERS AND THEIR ASSOCIATED SIGNAGE REQUIRES A 72 HOUR NOTICE AND IS WEATHER PERMITTING.
31. PARKING SIGNS TO BE RELOCATED TO LINE UP WITH RELOCATED PARKING STALL STRIPING

THIS DOCUMENT IS PRELIMINARY IN NATURE AND IS NOT A FINAL, SIGNED AND SEALED DOCUMENT NOT ISSUED FOR CONSTRUCTION

REVISIONS

#	DATE	DESCRIPTION
1		
2		
3		
4		
5		

PROJECT NUMBER: J0026.00
RELEASE DATE: 2022.11.18
DR BY: PV
CH BY: BW

60% SUBMITTAL

This drawing contains specific and proprietary information and is the property of Toole Design Group, LLC. This drawing and the information contained herein may not be scanned, copied, reproduced, modified, published, posted, uploaded, transmitted, or distributed in any way without expressed written consent from Toole Design Group, LLC for the specific project named on this sheet.
© 2021 Toole Design Group, LLC


SHEET NUMBER
2 OF 6

DRAWING NUMBER
G2



EFFORTS HAVE BEEN MADE TO PRODUCE THIS DOCUMENT USING RECYCLED MATERIALS. PLEASE CONTINUE THE CYCLE AND PROPERLY RECYCLE ALL UNNECESSARY COPIES.



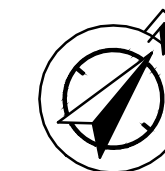

FORSYTH STREET MULTIMODAL CORRIDOR
PHASE TWO CONCEPT
ATLANTA DOWNTOWN IMPROVEMENT DISTRICT
FORSYTH STREET SW

CIVIL IMPROVEMENTS PLAN

THIS DOCUMENT IS
PRELIMINARY IN NATURE AND
IS NOT A FINAL, SIGNED AND
SEALED DOCUMENT NOT
ISSUED FOR CONSTRUCTION


REVISIONS

#	DATE	DESCRIPTION
1		
2		
3		
4		
5		

PROJECT NUMBER: J0026.00
RELEASE DATE: 2022.11.18
DR BY: PV
CH BY: BW


60% SUBMITTAL

This drawing contains specific and proprietary information and is the property of Toole Design Group, LLC. This drawing and the information contained herein may not be scanned, copied, reproduced, modified, published, posted, uploaded, transmitted, or distributed in any way without expressed written consent from Toole Design Group, LLC for the specific project named on this sheet.
© 2021 Toole Design Group, LLC

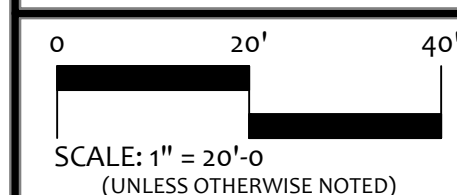

SHEET NUMBER
3 OF 9

DRAWING NUMBER
CI-01

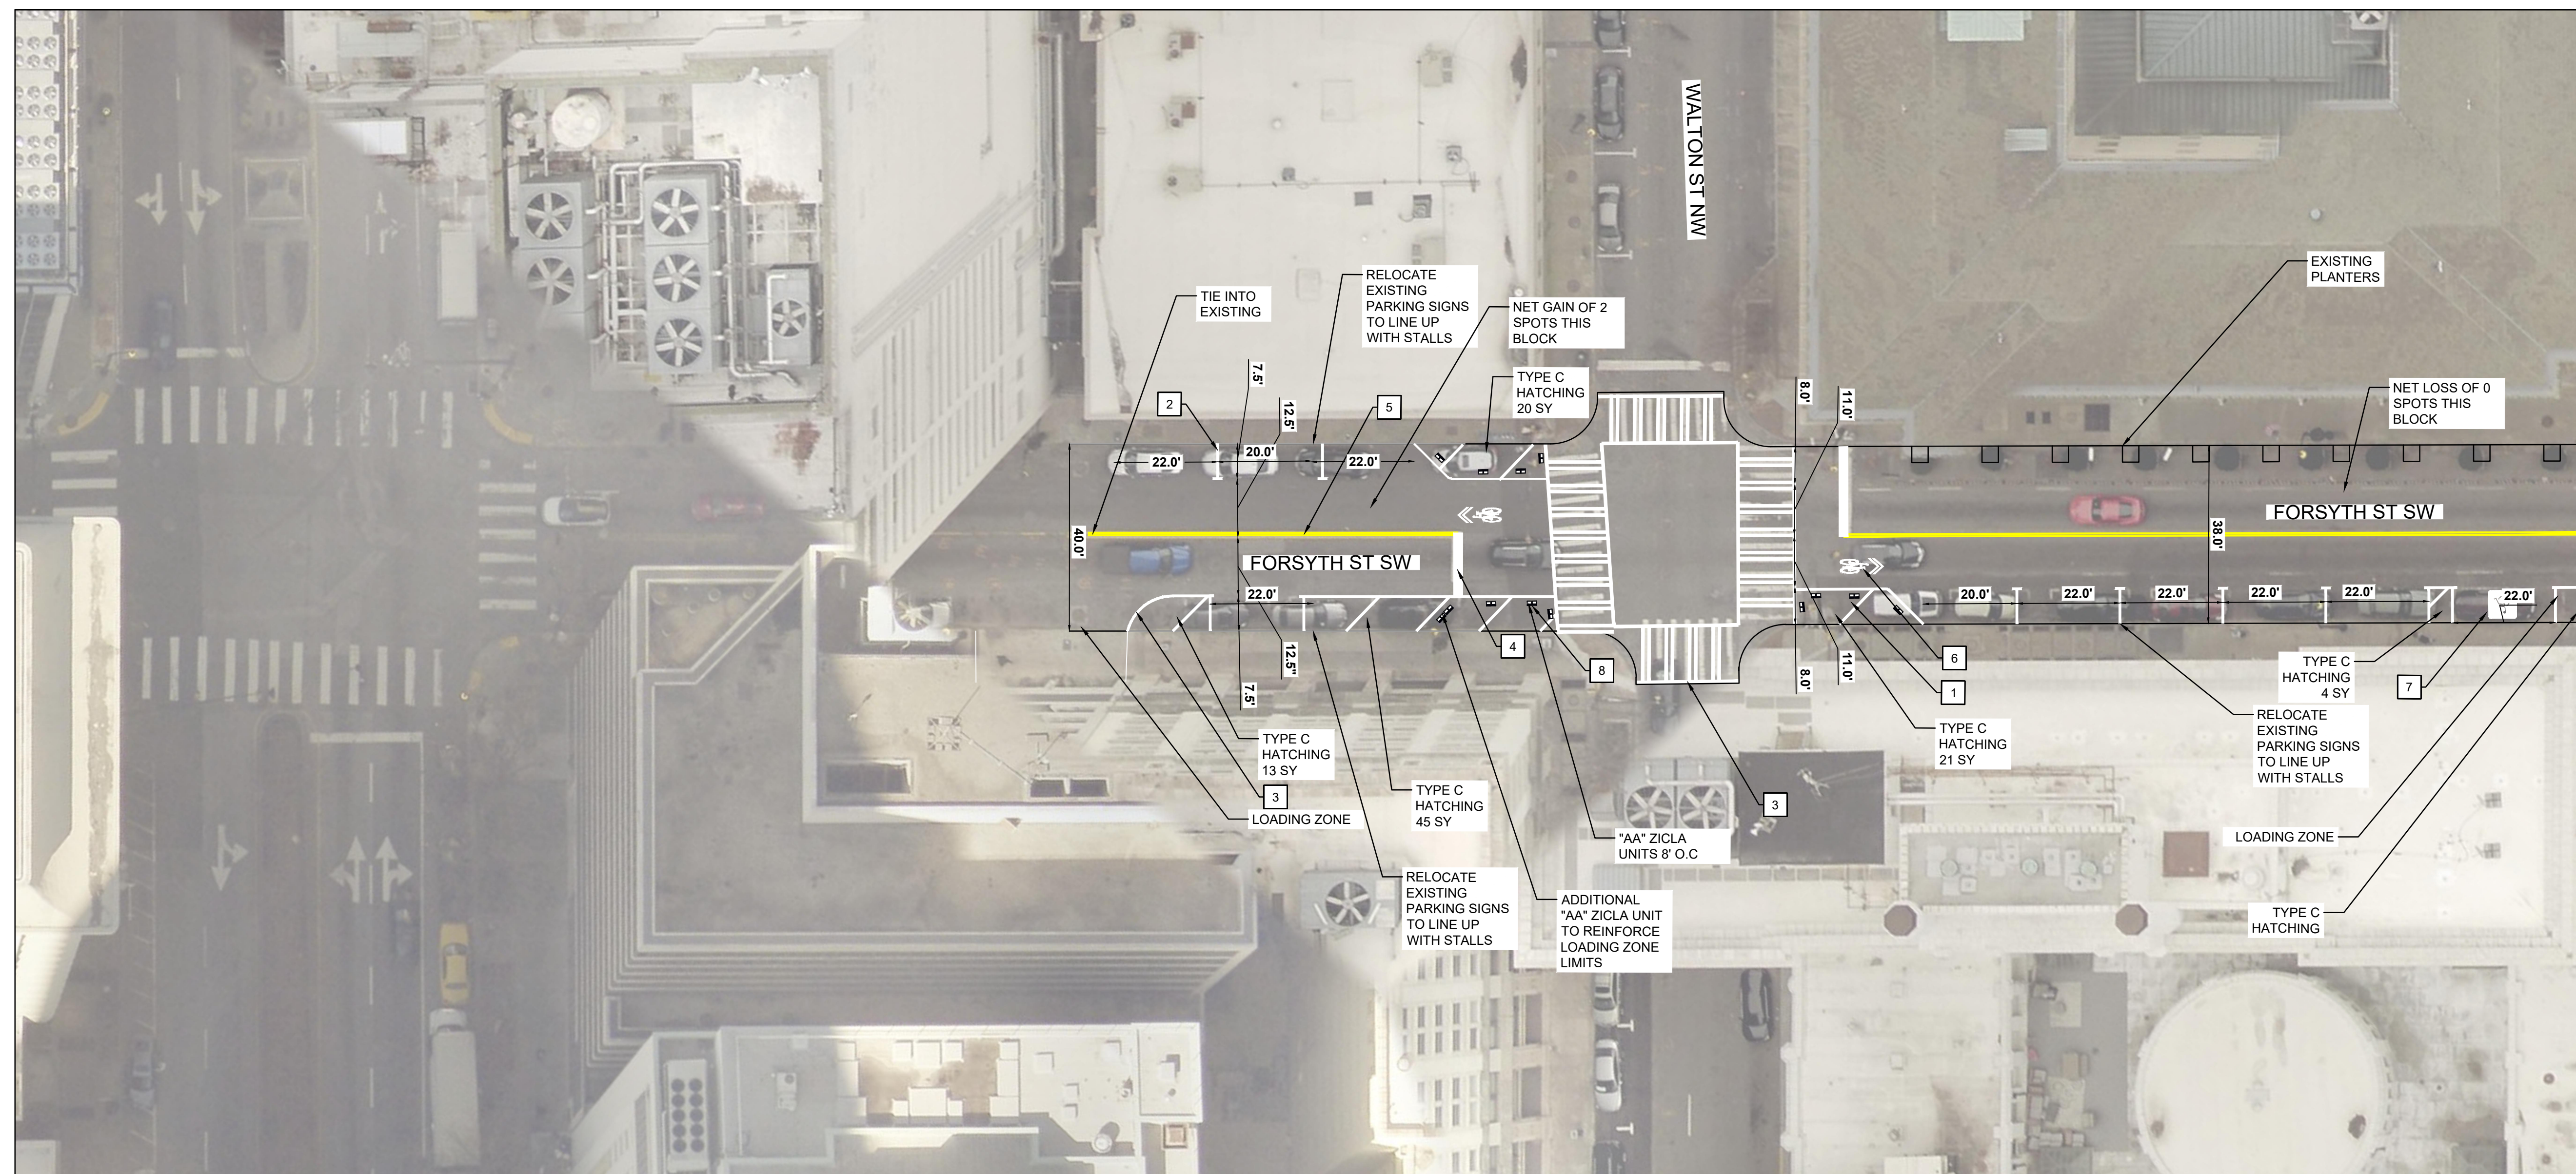

CONSTRUCTION NOTES (CIVIL):

- 01 INSTALL TYPE C HATCHING
- 02 INSTALL 6" SOLID WHITE PARKING LINE
- 03 INSTALL 8" SOLID WHITE
- 04 INSTALL 24" SOLID WHITE
- 05 INSTALL 5" SOLID YELLOW WITH TYPE 1 YELLOW RAISED PAVEMENT MARKERS
- 06 INSTALL SHARED LANE MARKING
- 07 INSTALL THERMOPLASTIC HANDICAP SYMBOL
- 08 INSTALL ZICLA "AA" UNITS


LEGEND:



EFFORTS HAVE BEEN MADE TO PRODUCE THIS DOCUMENT USING RECYCLED MATERIALS.
PLEASE CONTINUE THE CYCLE AND PROPERLY RECYCLE ALL UNNECESSARY COPIES.



Proj: Atlanta
H:\0000000000_P_Forsyth Street Multimodal Project\PRODUCTION\CI-01_CIVIL IMPROVEMENTS_A1_T_N.dwg
11/16/2022 10:38:49 AM

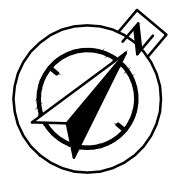

**FORSYTH STREET MULTIMODAL CORRIDOR
PHASE TWO CONCEPT**
ATLANTA DOWNTOWN IMPROVEMENT DISTRICT
FORSYTH STREET SW
CIVIL IMPROVEMENTS PLAN

THIS DOCUMENT IS
PRELIMINARY IN NATURE AND
IS NOT A FINAL, SIGNED AND
SEALED DOCUMENT NOT
ISSUED FOR CONSTRUCTION


REVISIONS

#	DATE	DESCRIPTION
1		
2		
3		
4		
5		

PROJECT NUMBER: J0026.00
RELEASE DATE: 2022.11.18
DR BY: PV
CH BY: BW


60% SUBMITTAL

This drawing contains specific and proprietary information and is the property of Toole Design Group, LLC. This drawing and the information contained herein may not be scanned, copied, reproduced, modified, published, posted, uploaded, transmitted, or distributed in any way without expressed written consent from Toole Design Group, LLC for the specific project named on this sheet.
© 2021 Toole Design Group, LLC

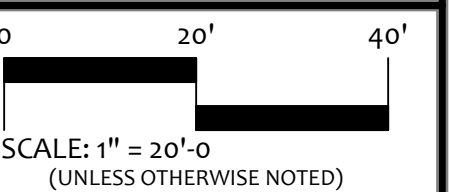

SHEET NUMBER
4 OF 9

DRAWING NUMBER
CI-02

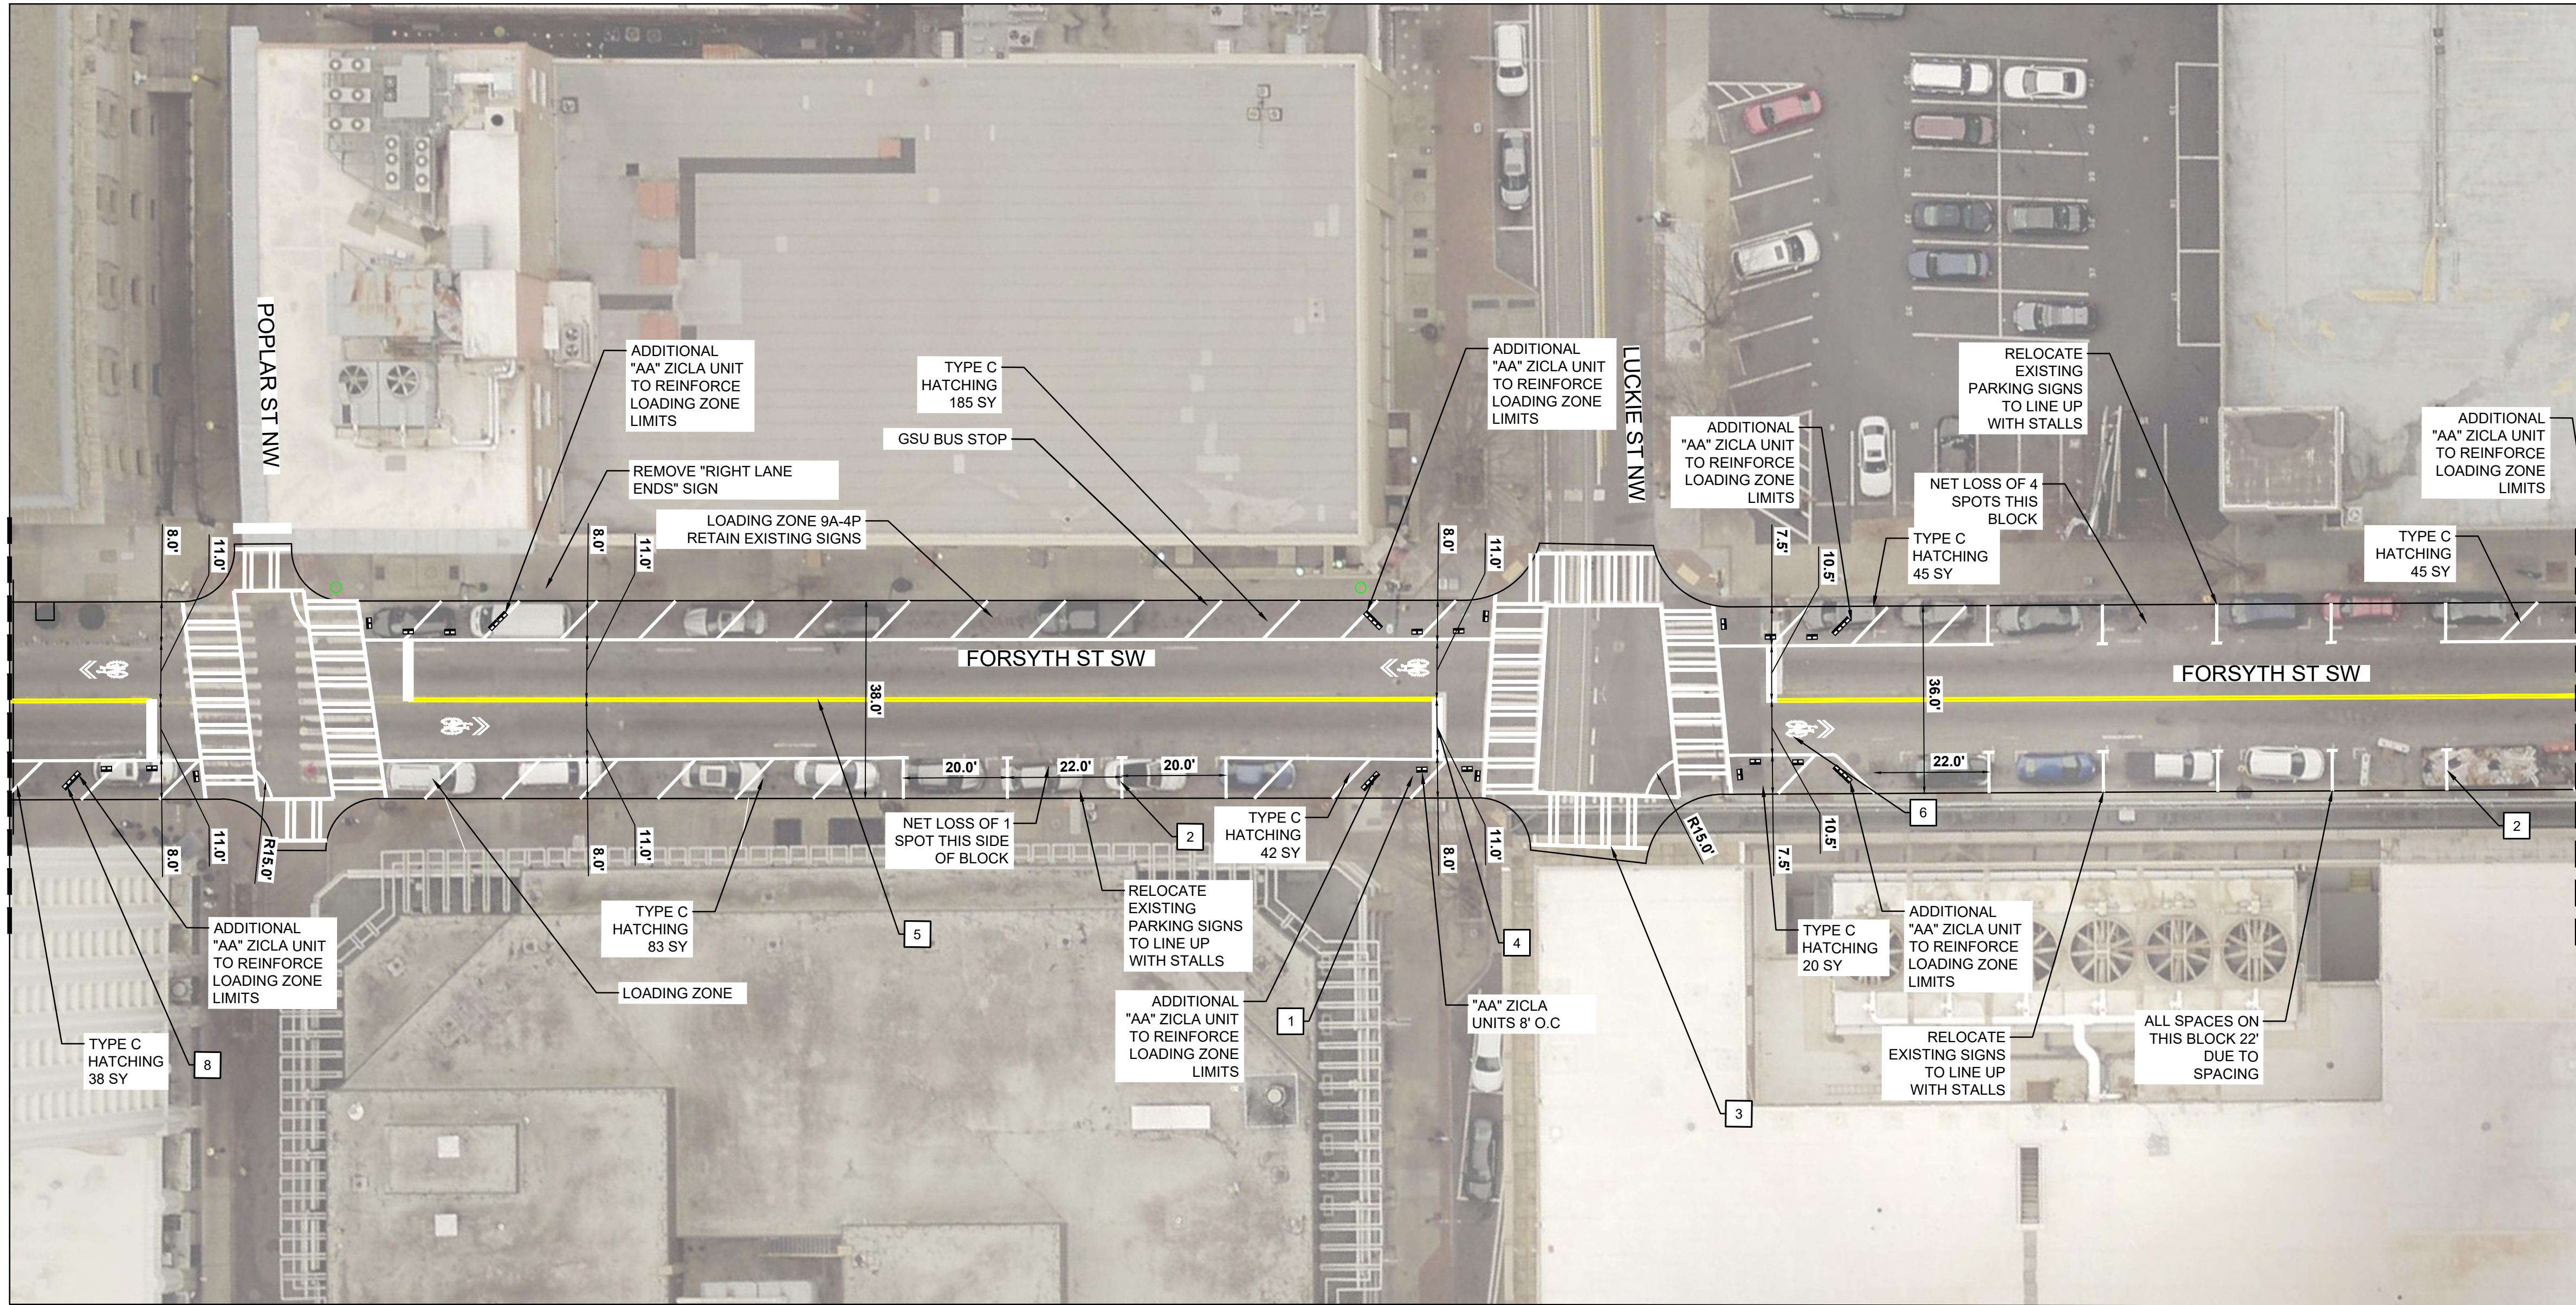

EFFORTS HAVE BEEN MADE TO PRODUCE THIS DOCUMENT USING RECYCLED MATERIALS.
PLEASE CONTINUE THE CYCLE AND PROPERLY RECYCLE ALL UNNECESSARY COPIES.



CONSTRUCTION NOTES (CIVIL):

- 01 INSTALL TYPE C HATCHING
- 02 INSTALL 6" SOLID WHITE PARKING LINE
- 03 INSTALL 8" SOLID WHITE
- 04 INSTALL 24" SOLID WHITE
- 05 INSTALL 5" SOLID YELLOW WITH TYPE 1 YELLOW RAISED PAVEMENT MARKERS
- 06 INSTALL SHARED LANE MARKING
- 07 INSTALL THERMOPLASTIC HANDICAP SYMBOL
- 08 INSTALL ZICLA "AA" UNITS

LEGEND:









EFFORTS HAVE BEEN MADE TO PRODUCE THIS DOCUMENT USING RECYCLED MATERIALS. PLEASE CONTINUE THE CYCLE AND PROPERLY RECYCLE ALL UNNECESSARY COPIES.



Pin: Vexbury, Date: 04/27/2022, File: N:\0000000000_00_Forsyth Street Multimodal Project\PROJECT\CONCEPT\CAD\04-AN05-0000_P_Notes and Details_ALT_N.dwg

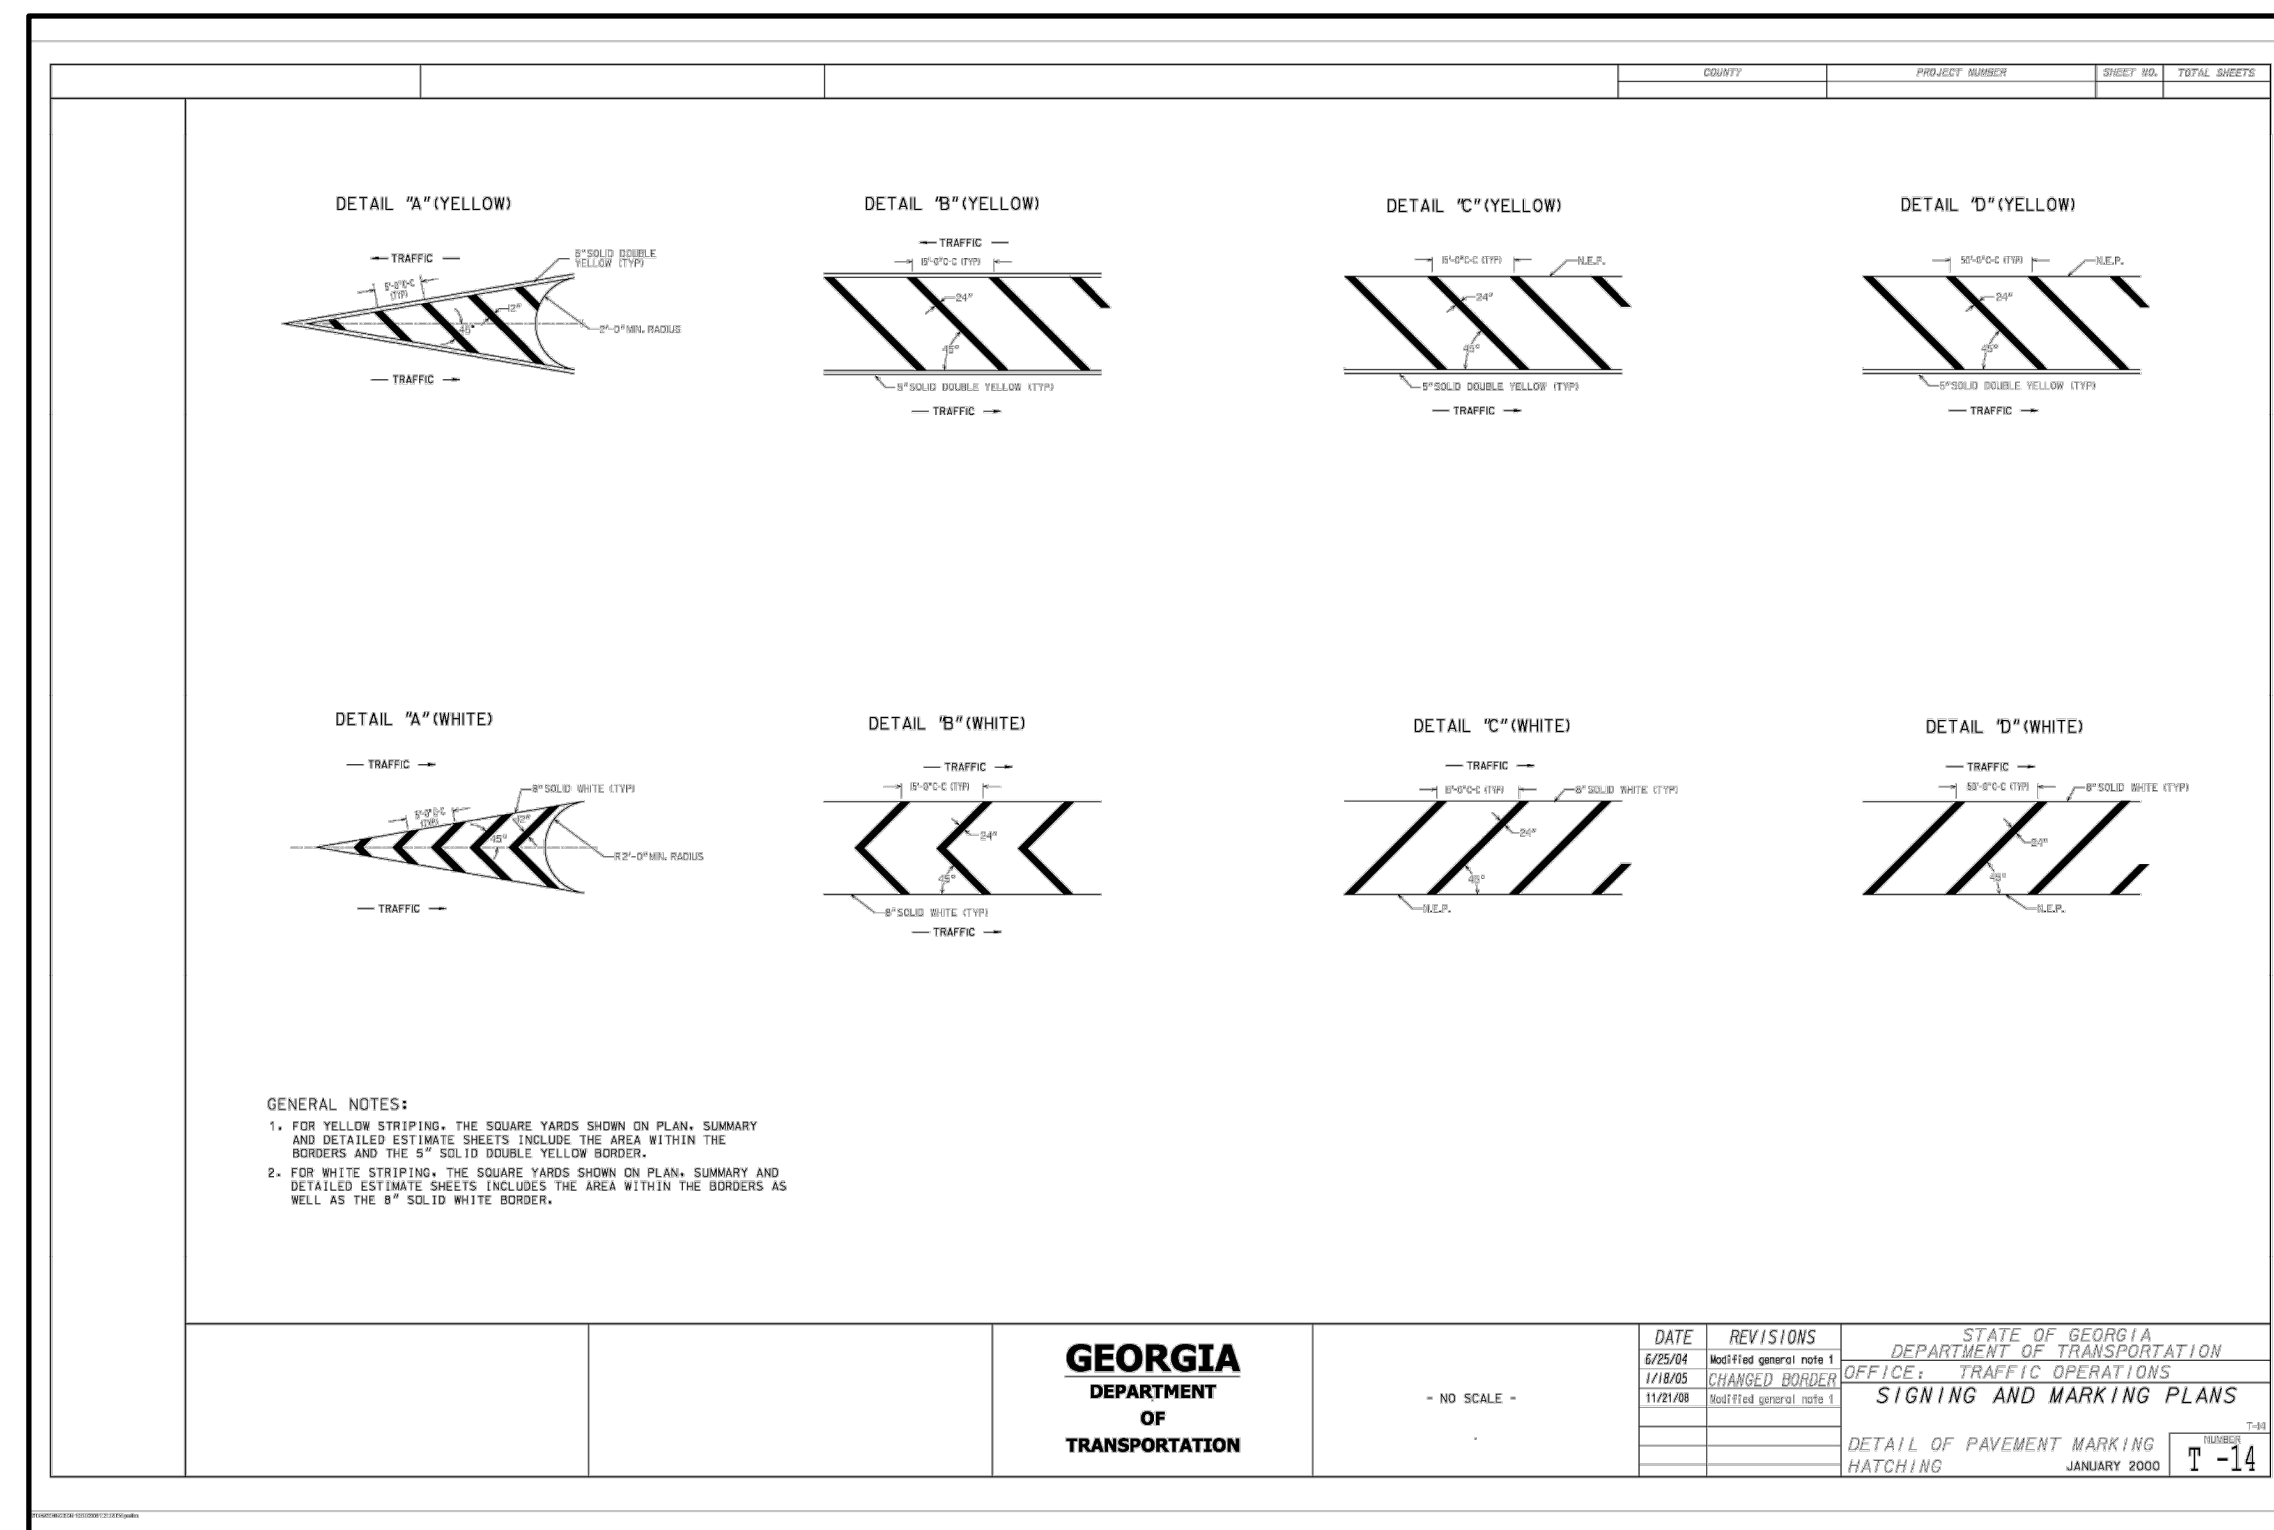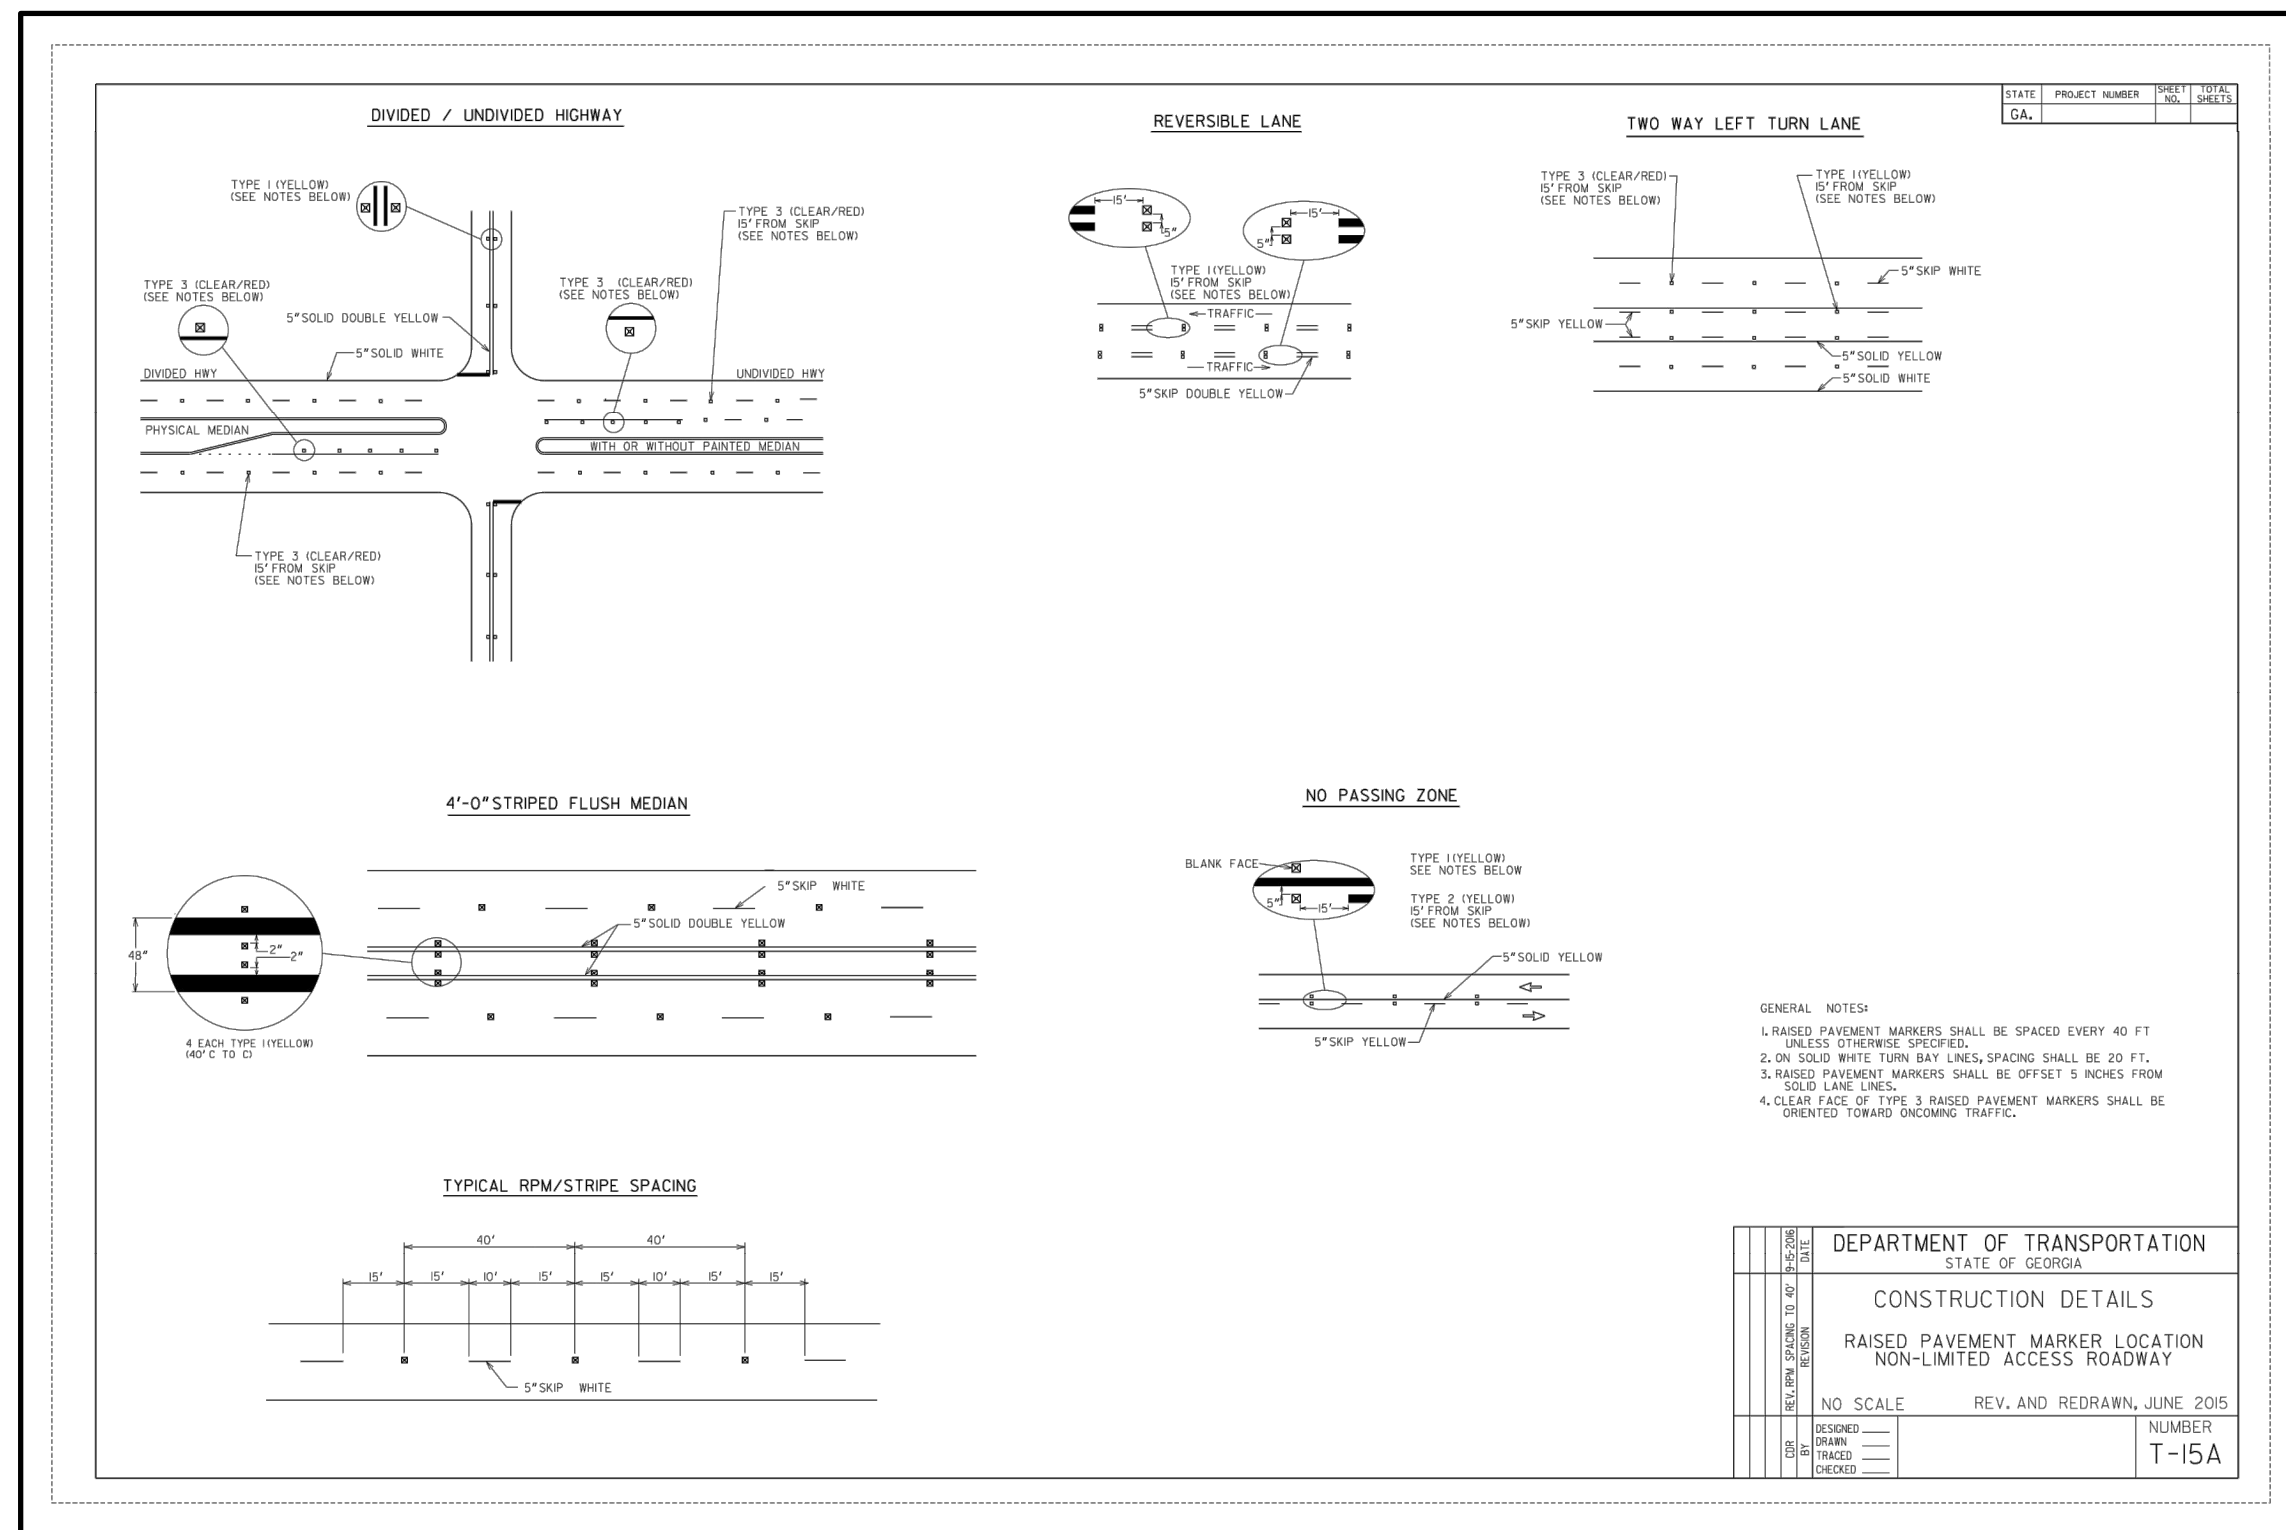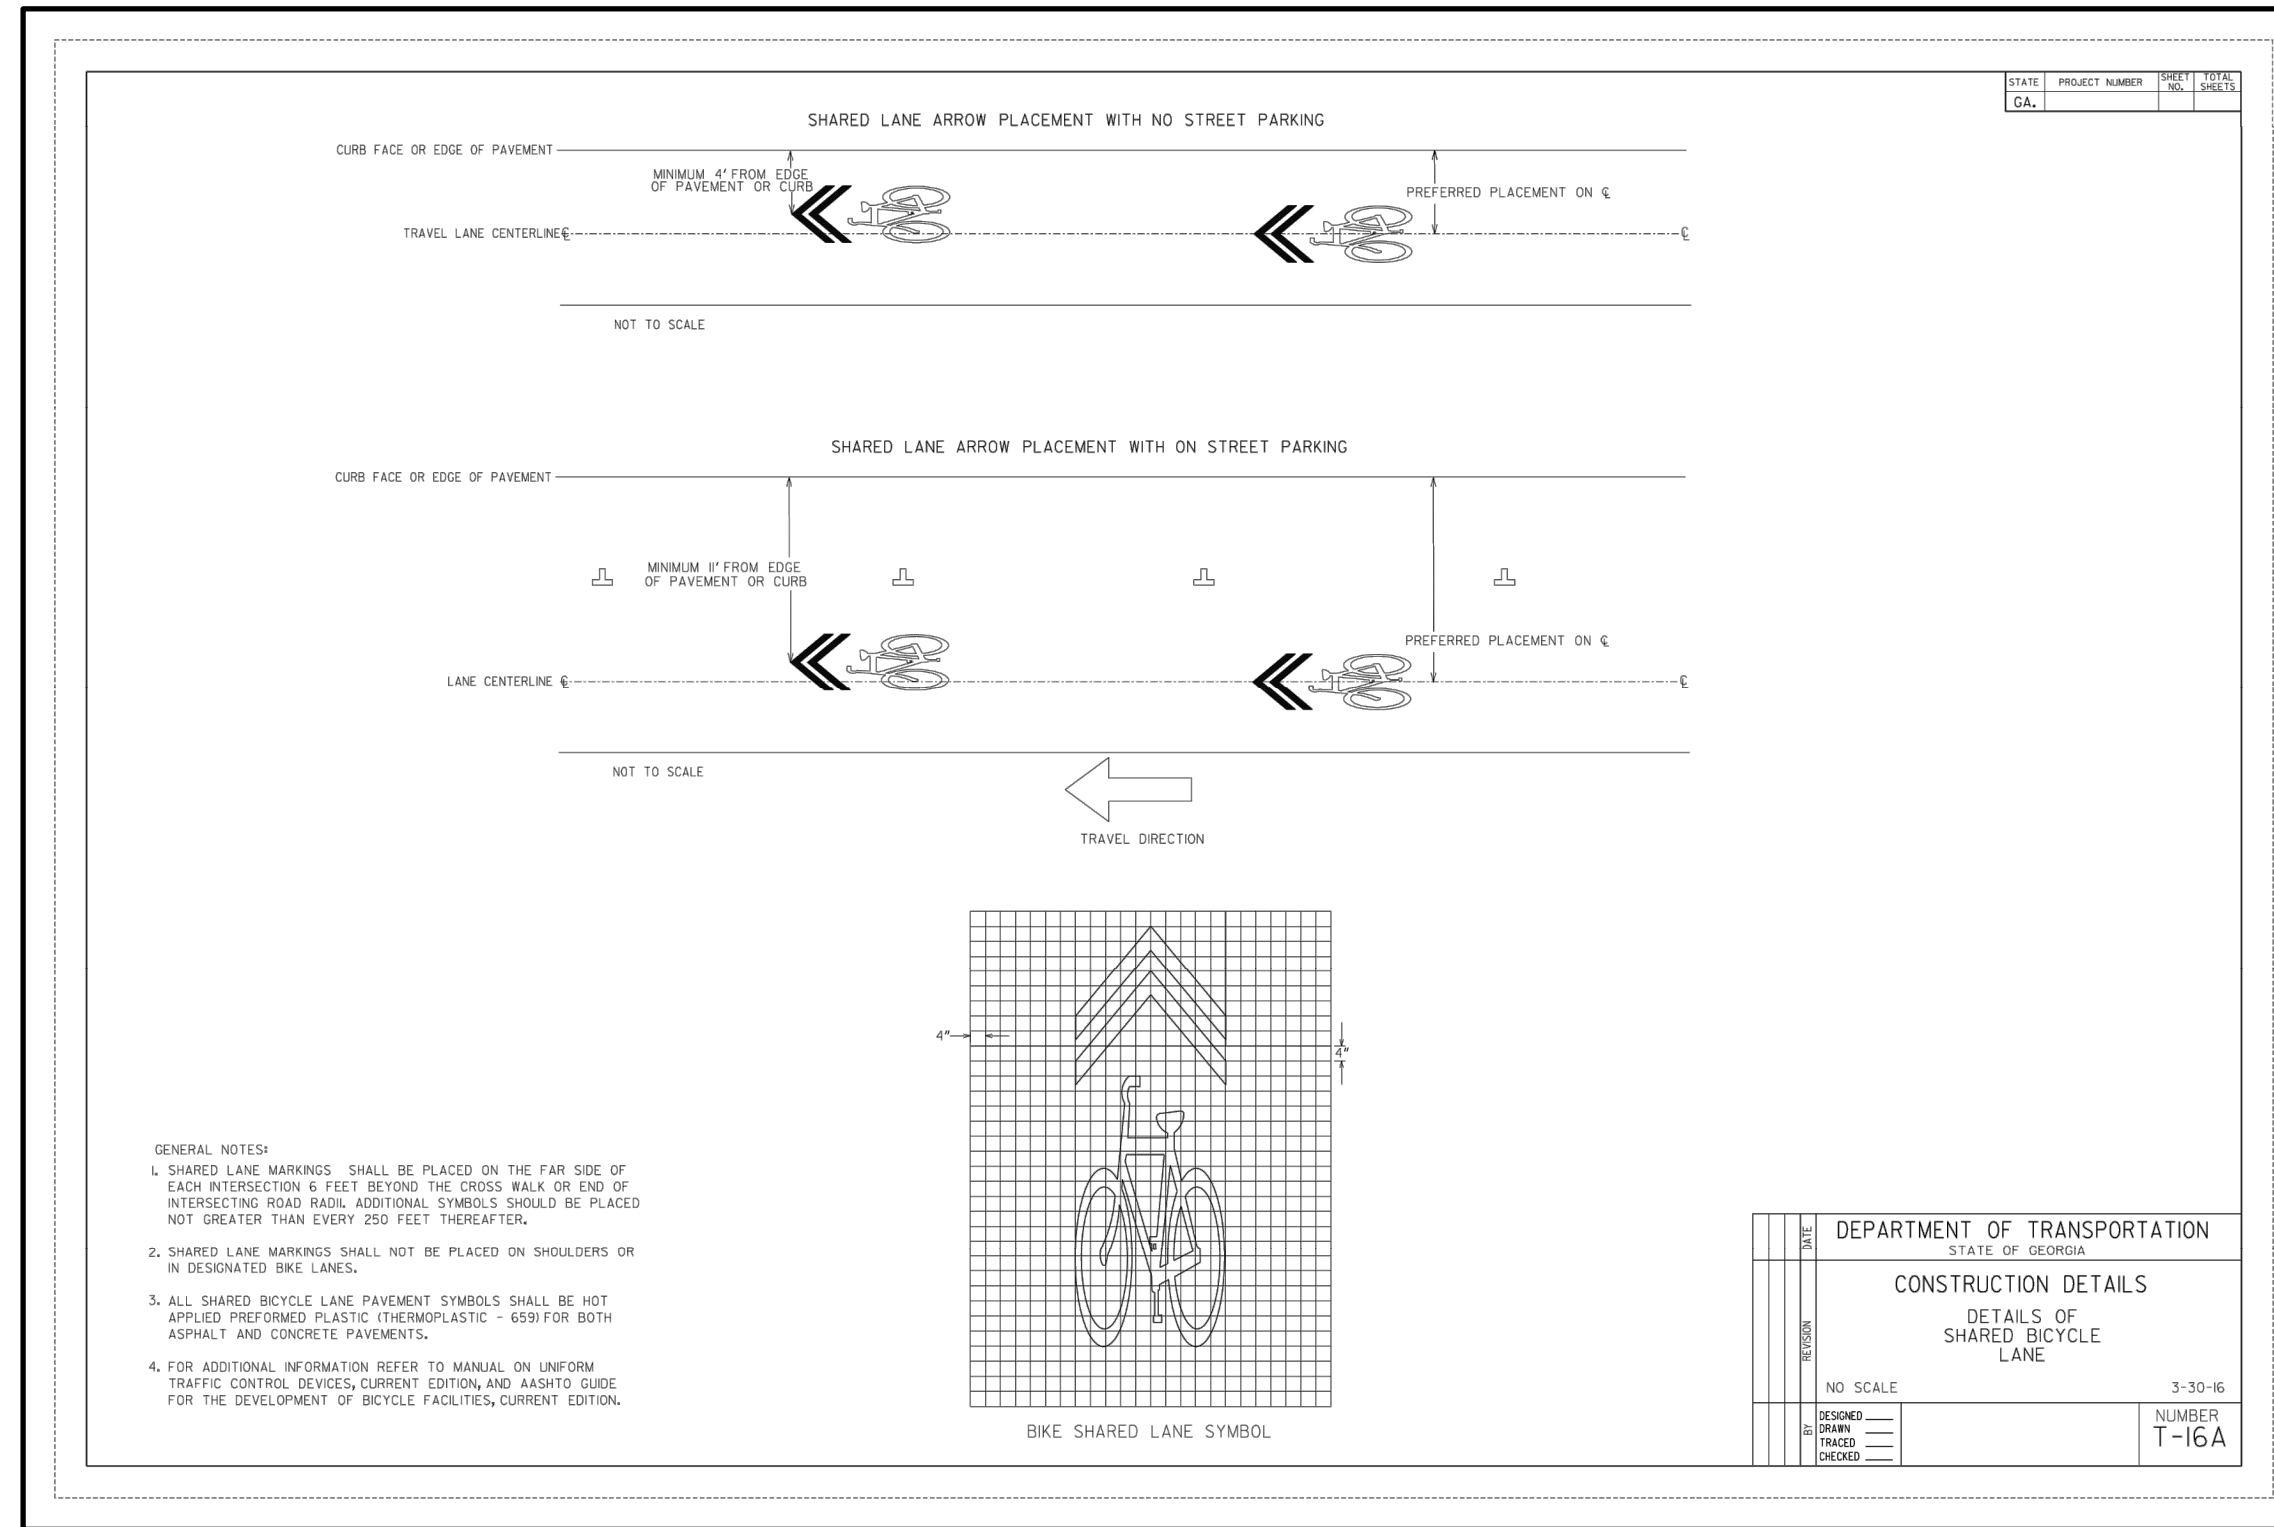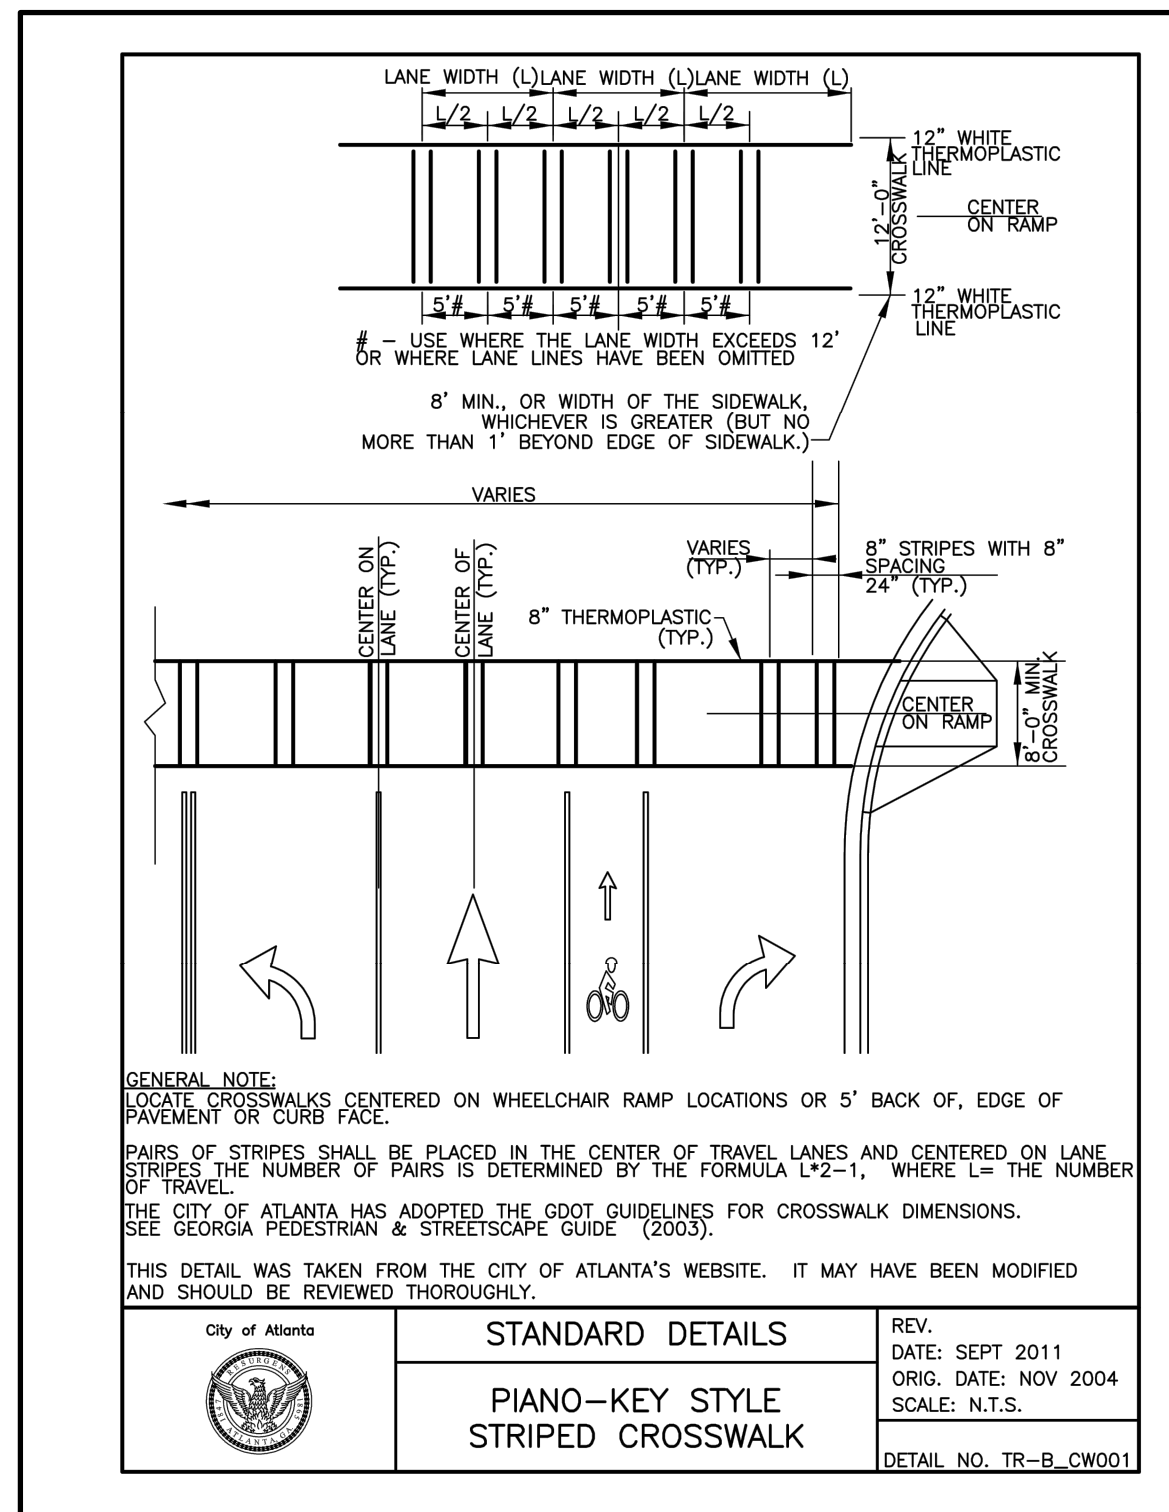

THIS DOCUMENT IS PRELIMINARY IN NATURE AND IS NOT A FINAL, SIGNED AND SEALED DOCUMENT NOT ISSUED FOR CONSTRUCTION

REVISIONS

#	DATE	DESCRIPTION
1		
2		
3		
4		
5		

PROJECT NUMBER: J0026.00
RELEASE DATE: 2022.11.18
DR BY: PV
CH BY: BW

60% SUBMITTAL

This drawing contains specific and proprietary information and is the property of Toole Design Group, LLC. This drawing and the information contained herein may not be scanned, copied, reproduced, modified, published, posted, uploaded, transmitted, or distributed in any way without expressed written consent from Toole Design Group, LLC for the specific project named on this sheet.
© 2021 Toole Design Group, LLC