



ALTERNATIVE 4C - BAKER STREET
TWO-WAY OPERATION - SINGLE LANE W/CENTER FLEX LANE
AND DEDICATED SHARED USE PATH
HARRIS STREET - SINGLE LANE W/CENTER FLEX LANE

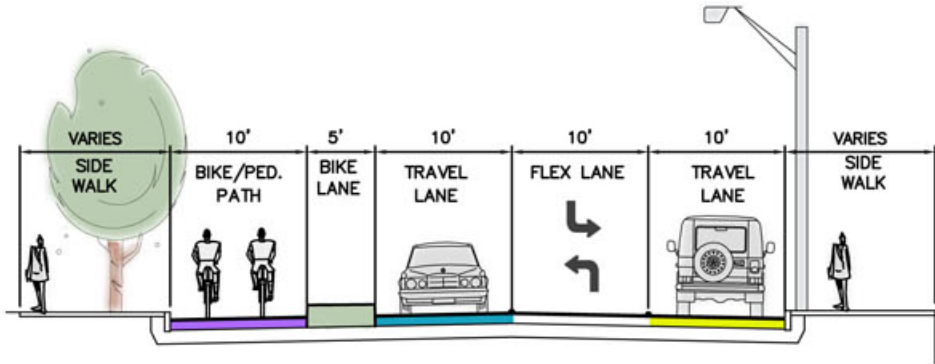

BAKER STREET LOOKING EAST

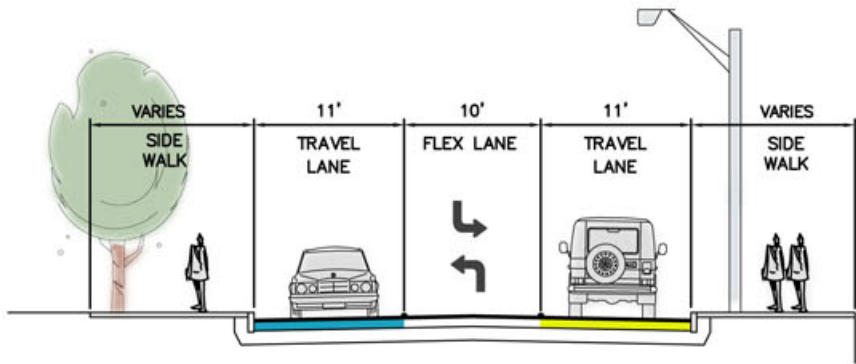


HARRIS STREET LOOKING EAST

ROADWAY SECTIONS

LEGEND:

- INDICATES WESTBOUND TRAFFIC
- INDICATES EASTBOUND TRAFFIC
- INDICATES SHARED USE PATH

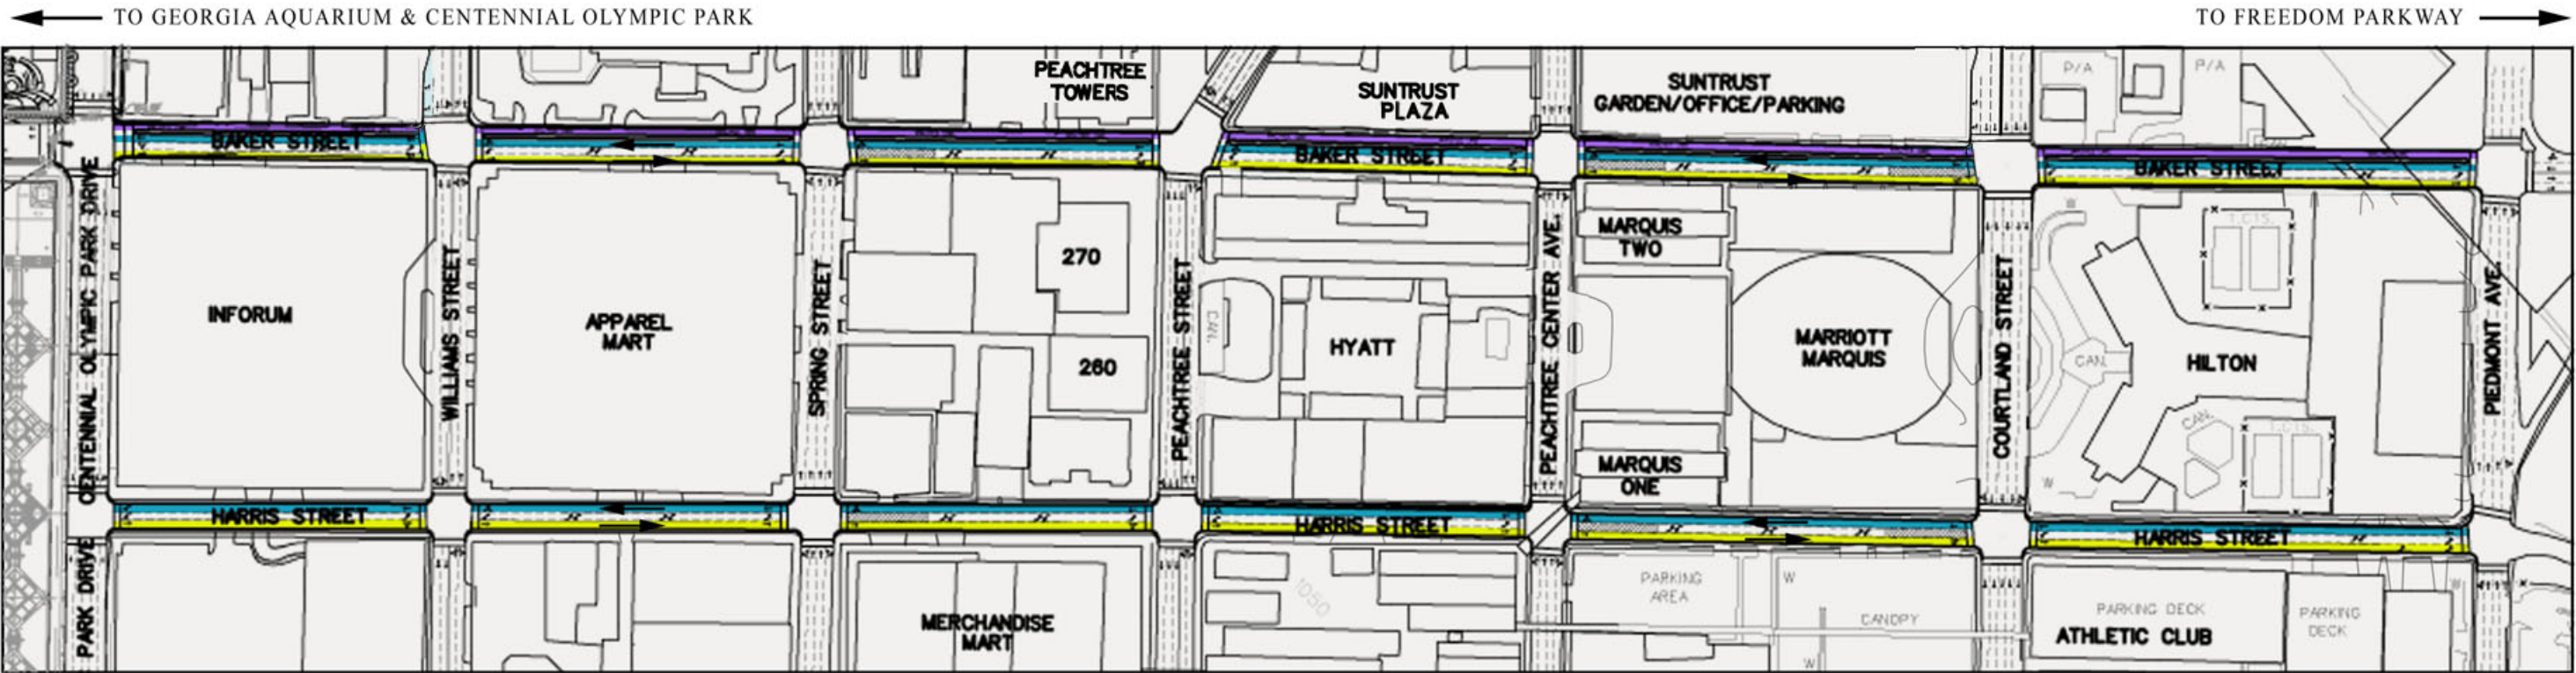

PLAN